

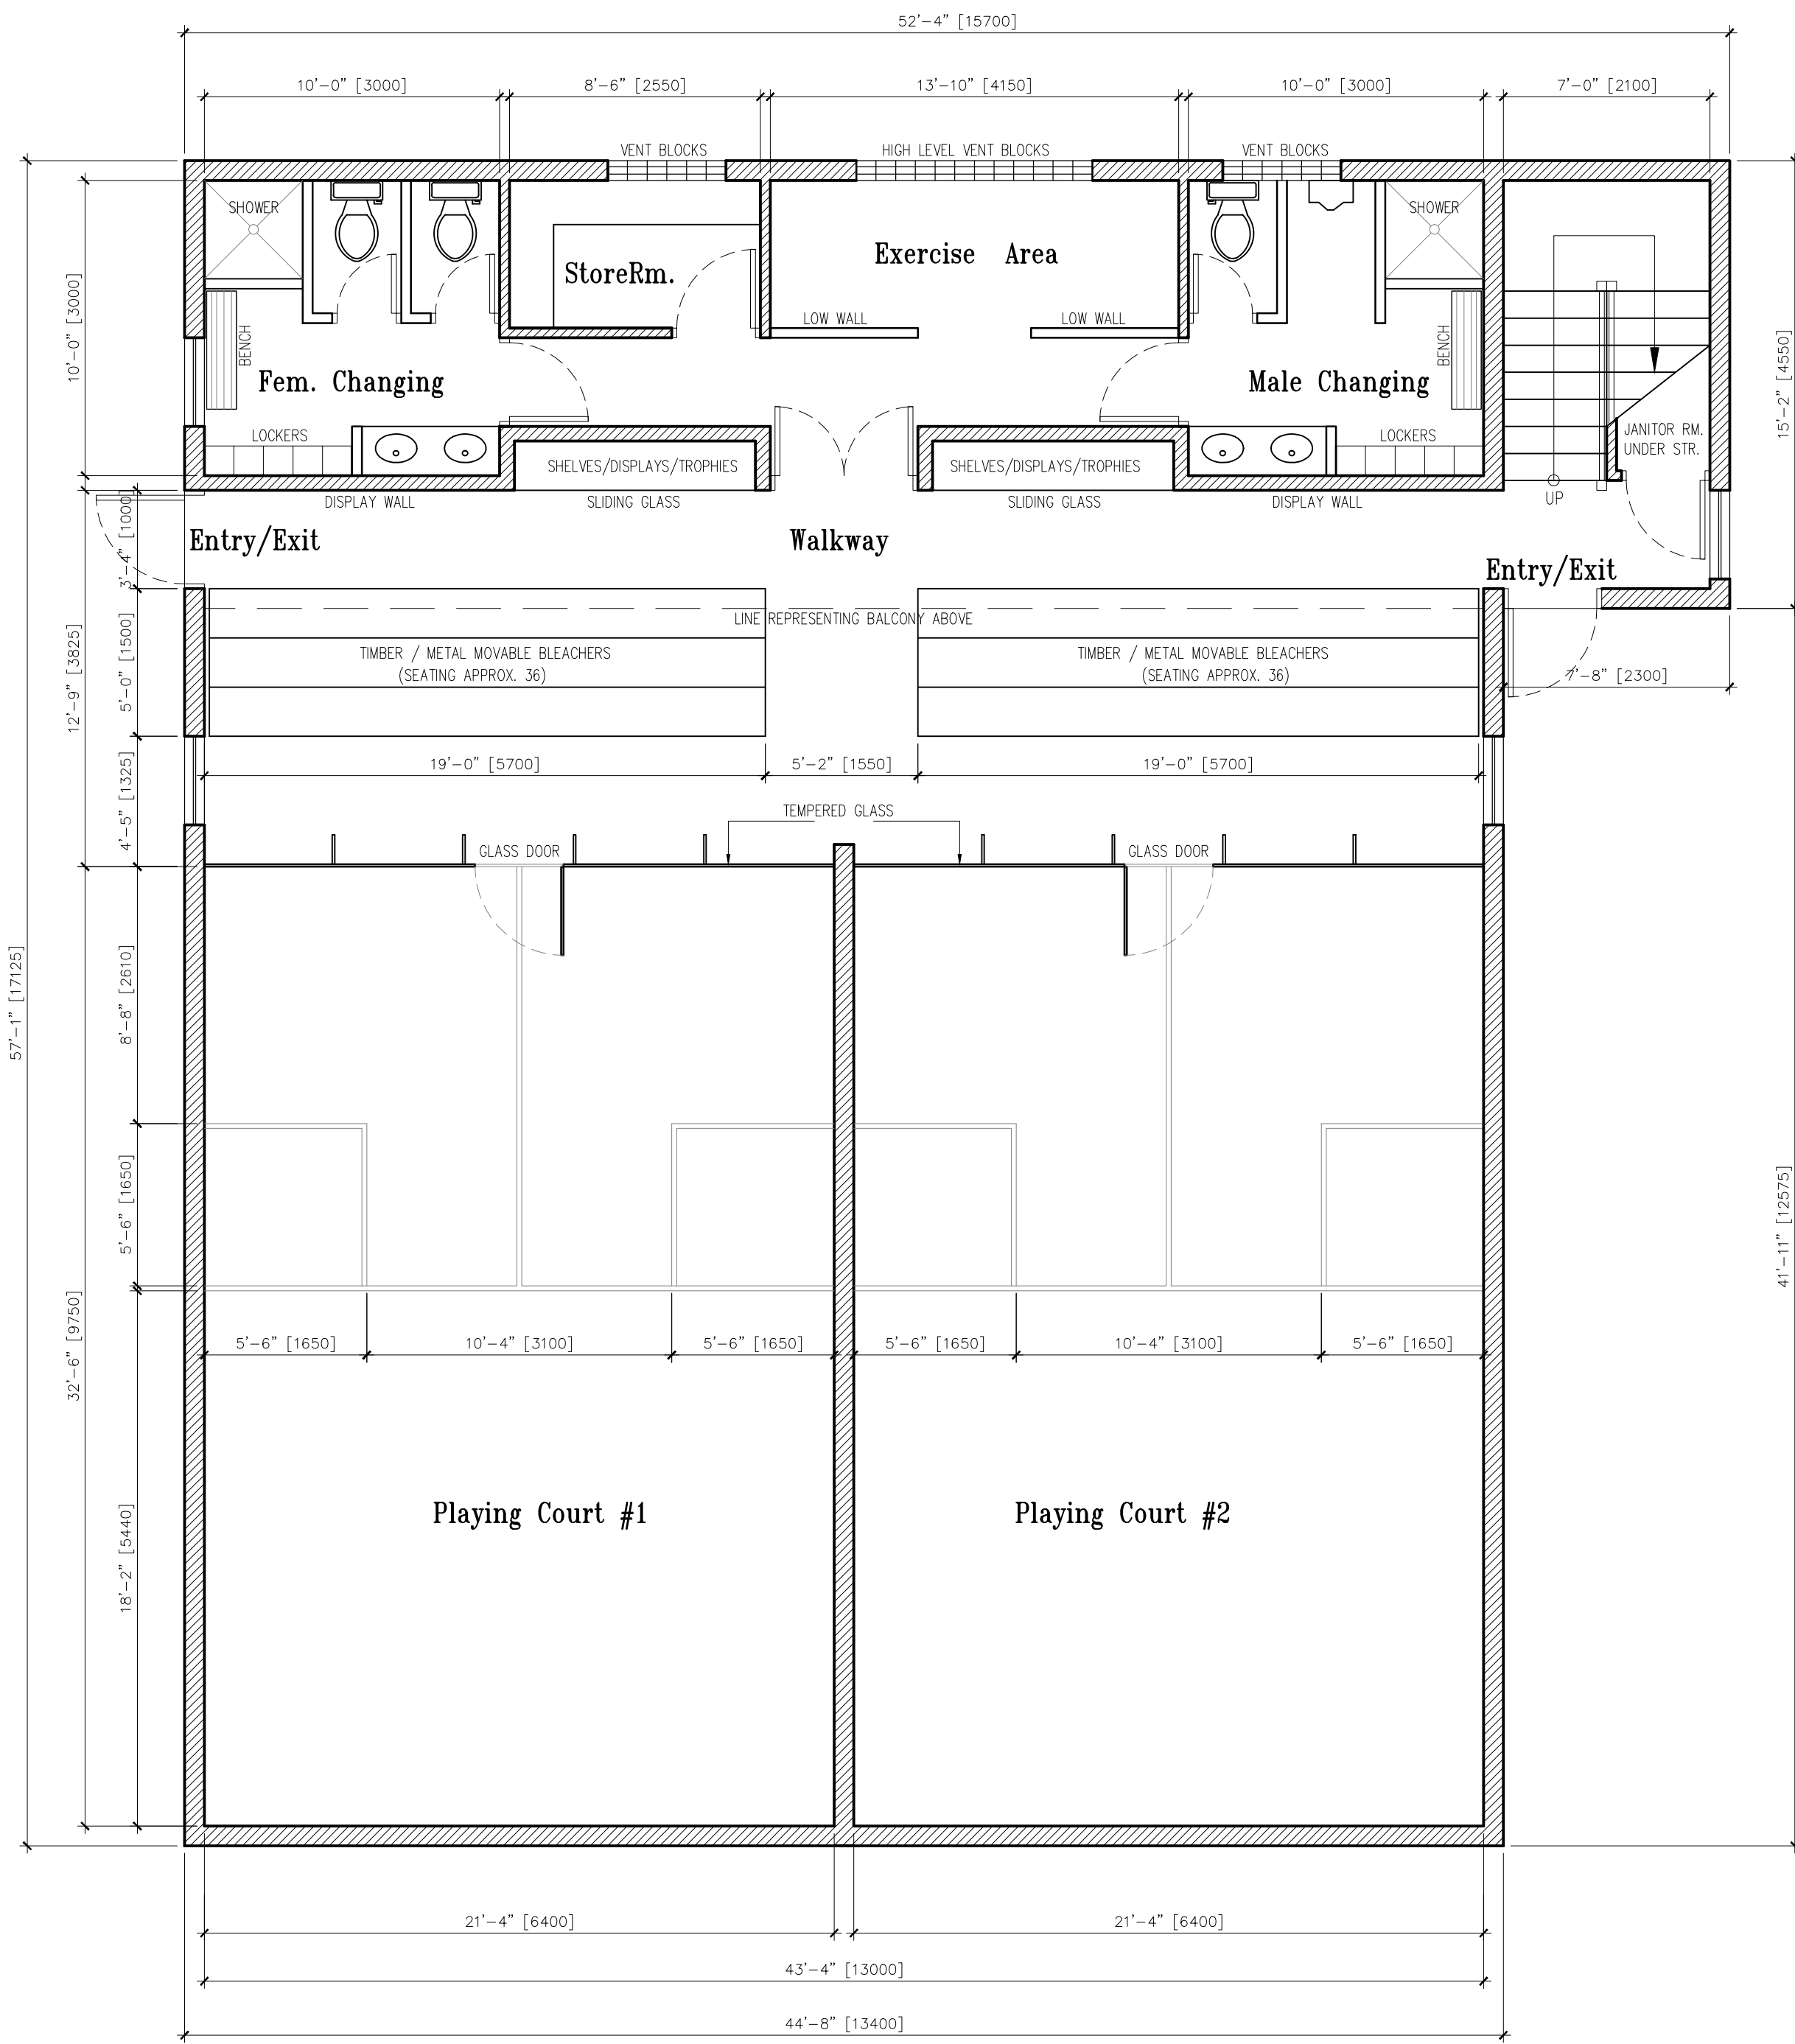


BRIAR HALL SQUASH COURTS PRELIMINARY DESIGN

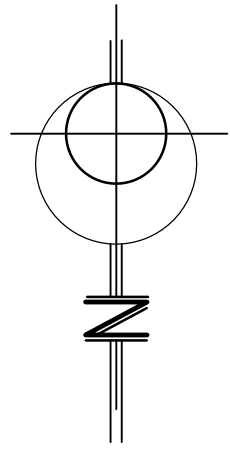

GROUND FLOOR LAYOUT
2666 SQ.FT

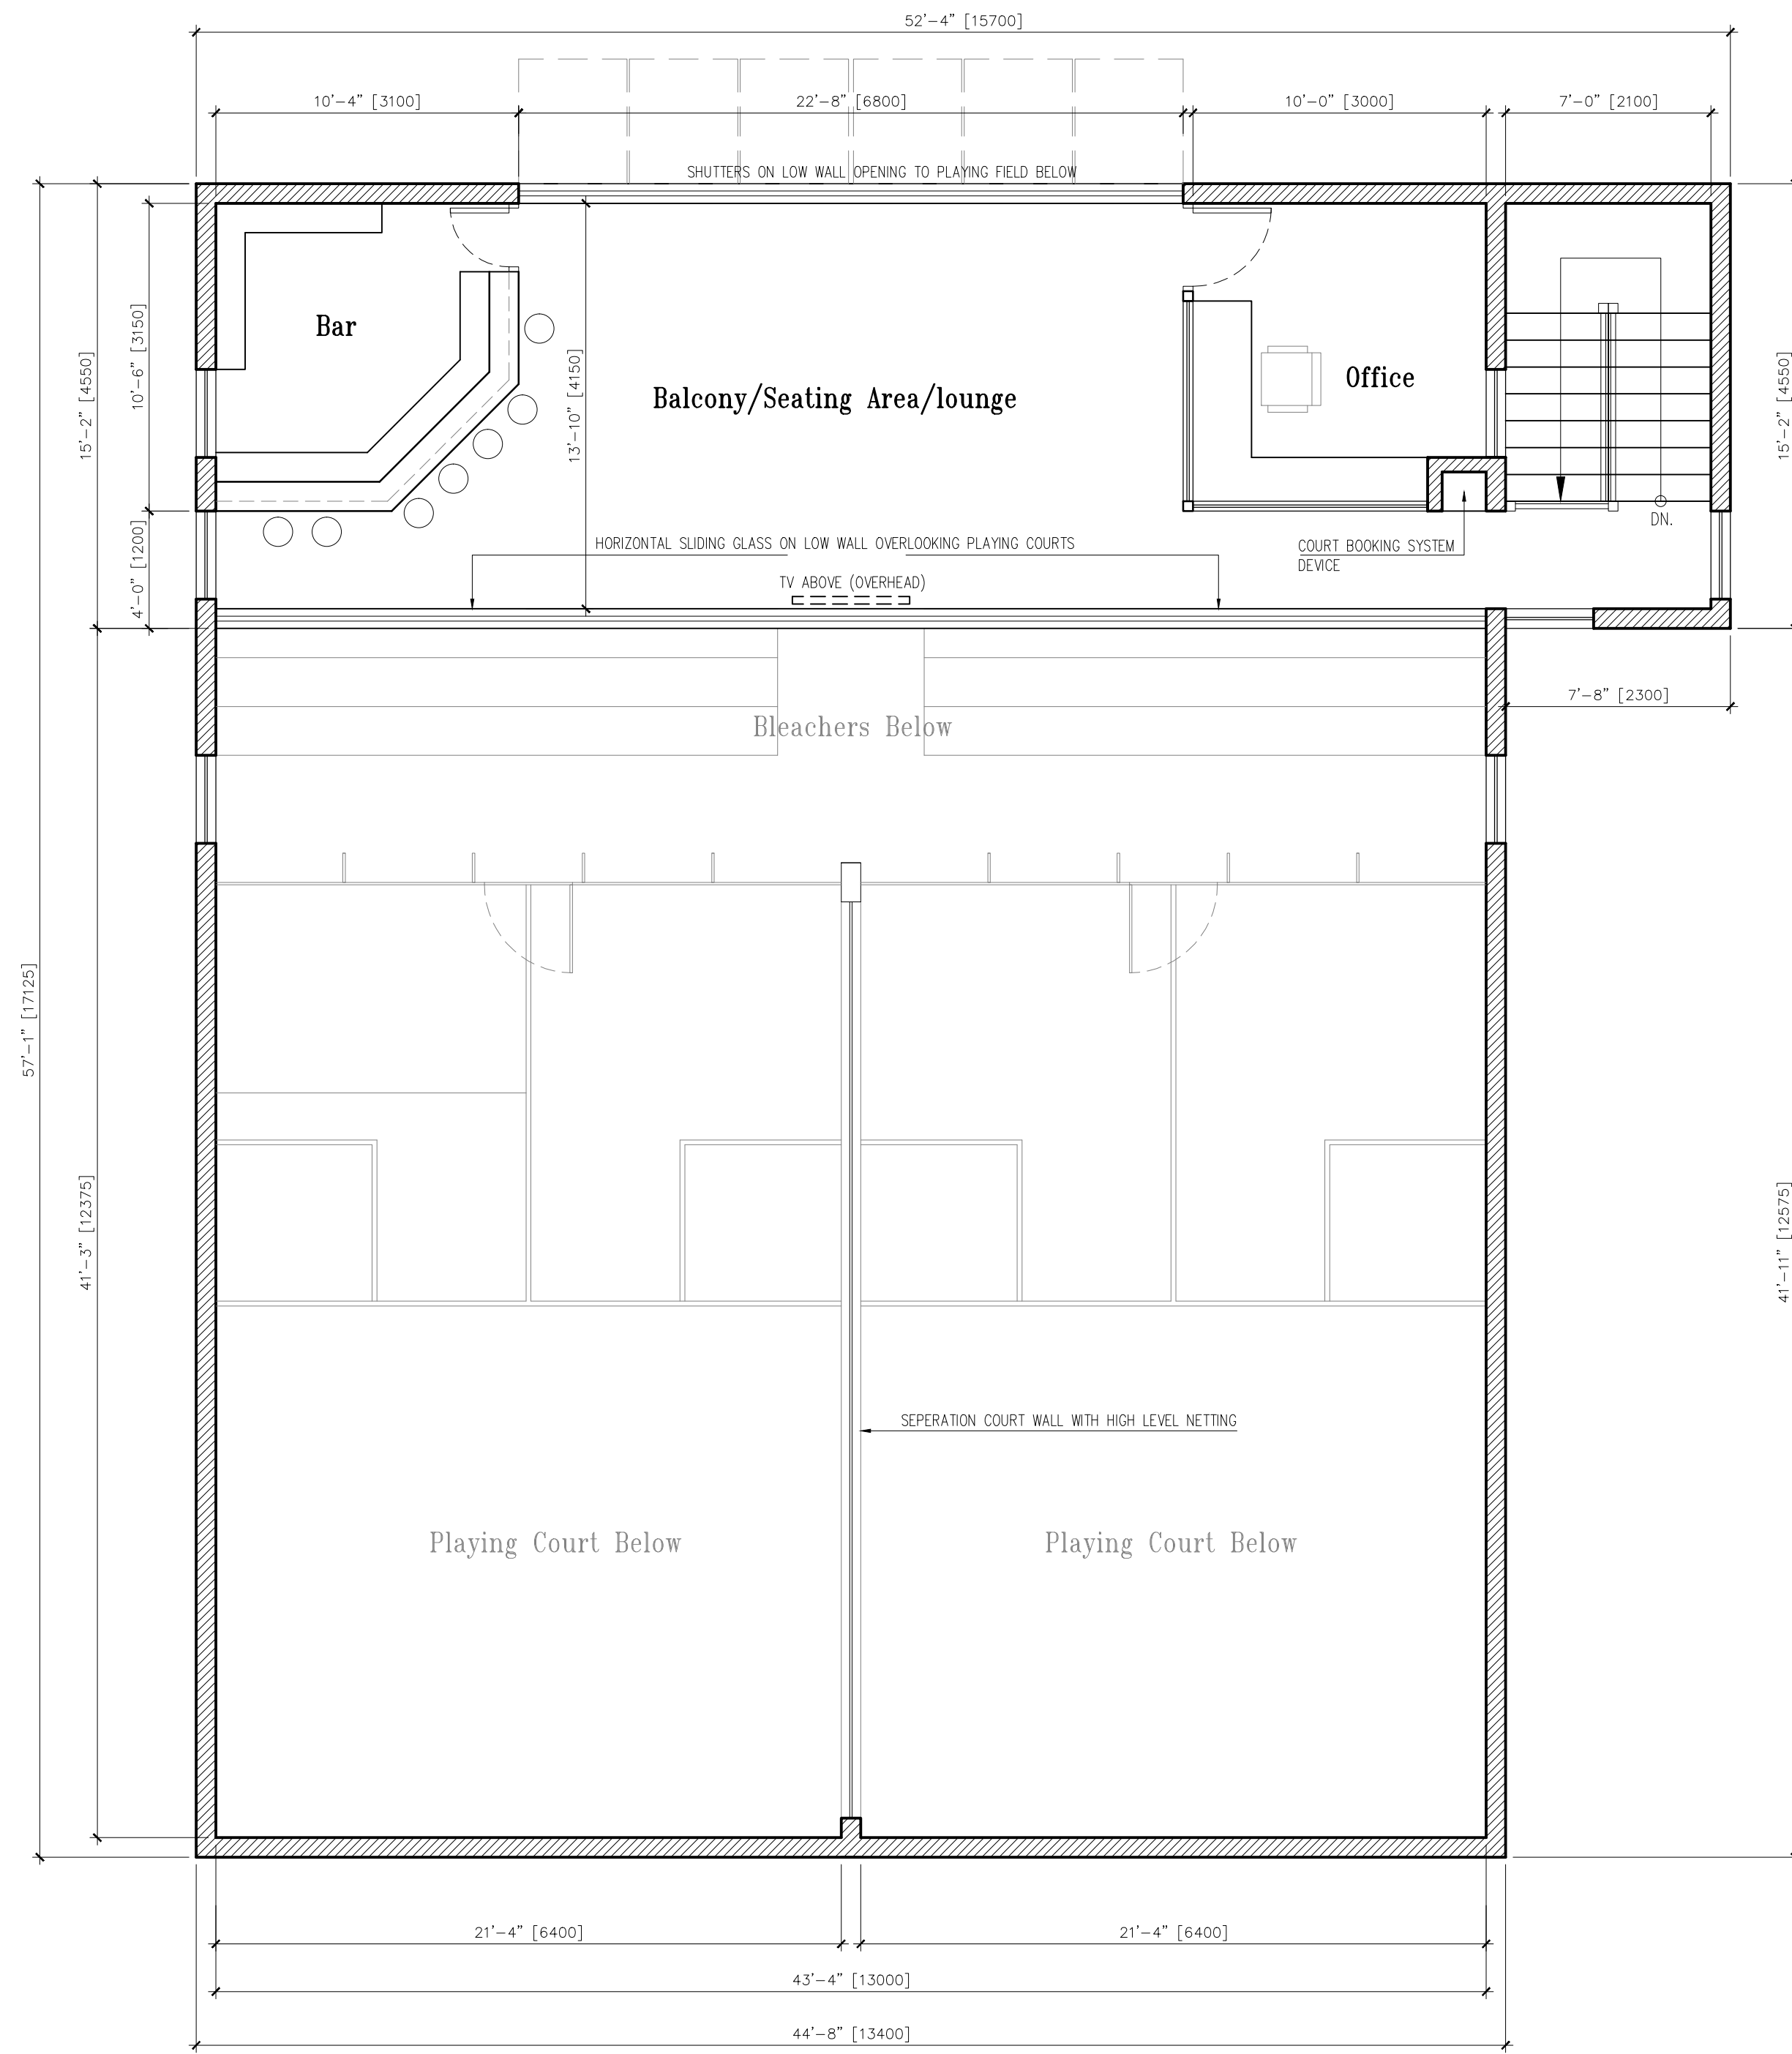

UPPER FLOOR LAYOUT
794 SQ.FT

NOTES:

No.	REVISION	DATE

DRAWING STATUS: **PRELIMINARY**

NAZTEC
DESIGN SERVICES INC.
KENDALL HILL, CHRIST CHURCH, BARBADOS.
TEL: 1(246)262-3426
email: info@naztecdesigns.com

Project Title: **BRAIR HALL SQUASH COURTS**

Drawing Title: **FLOOR PLANS**

By: ROY PADMORE	Scale: 1" = 7'-0"
Checked: RP	Date: JUNE 2017
Rev No: 17:SC/1	Rev: BSC-2